




DUCTWORK #1 FRONT VIEW

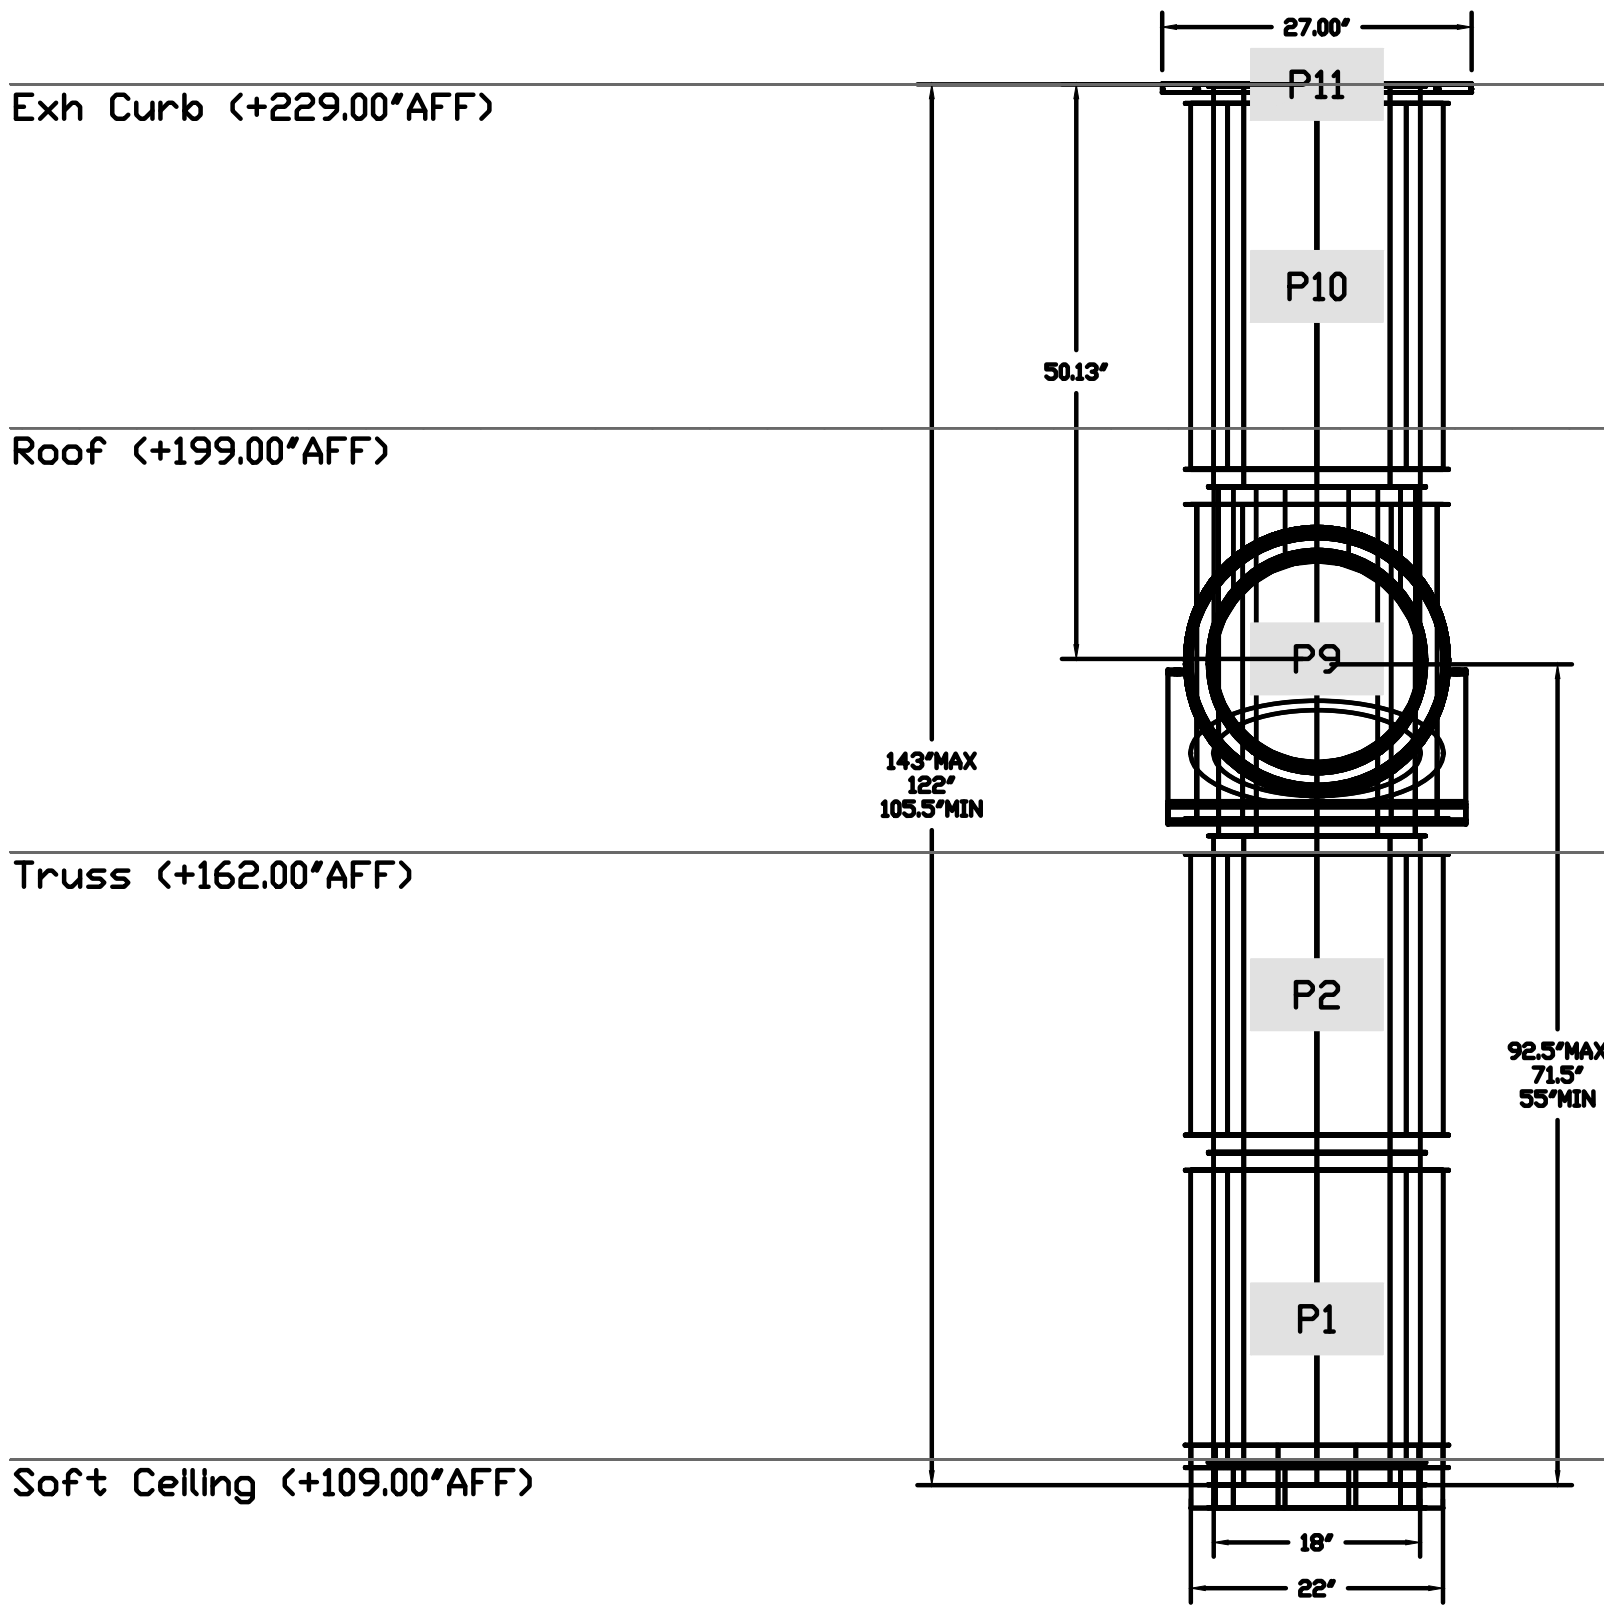


DUCTWORK #1 SIDE VIEW

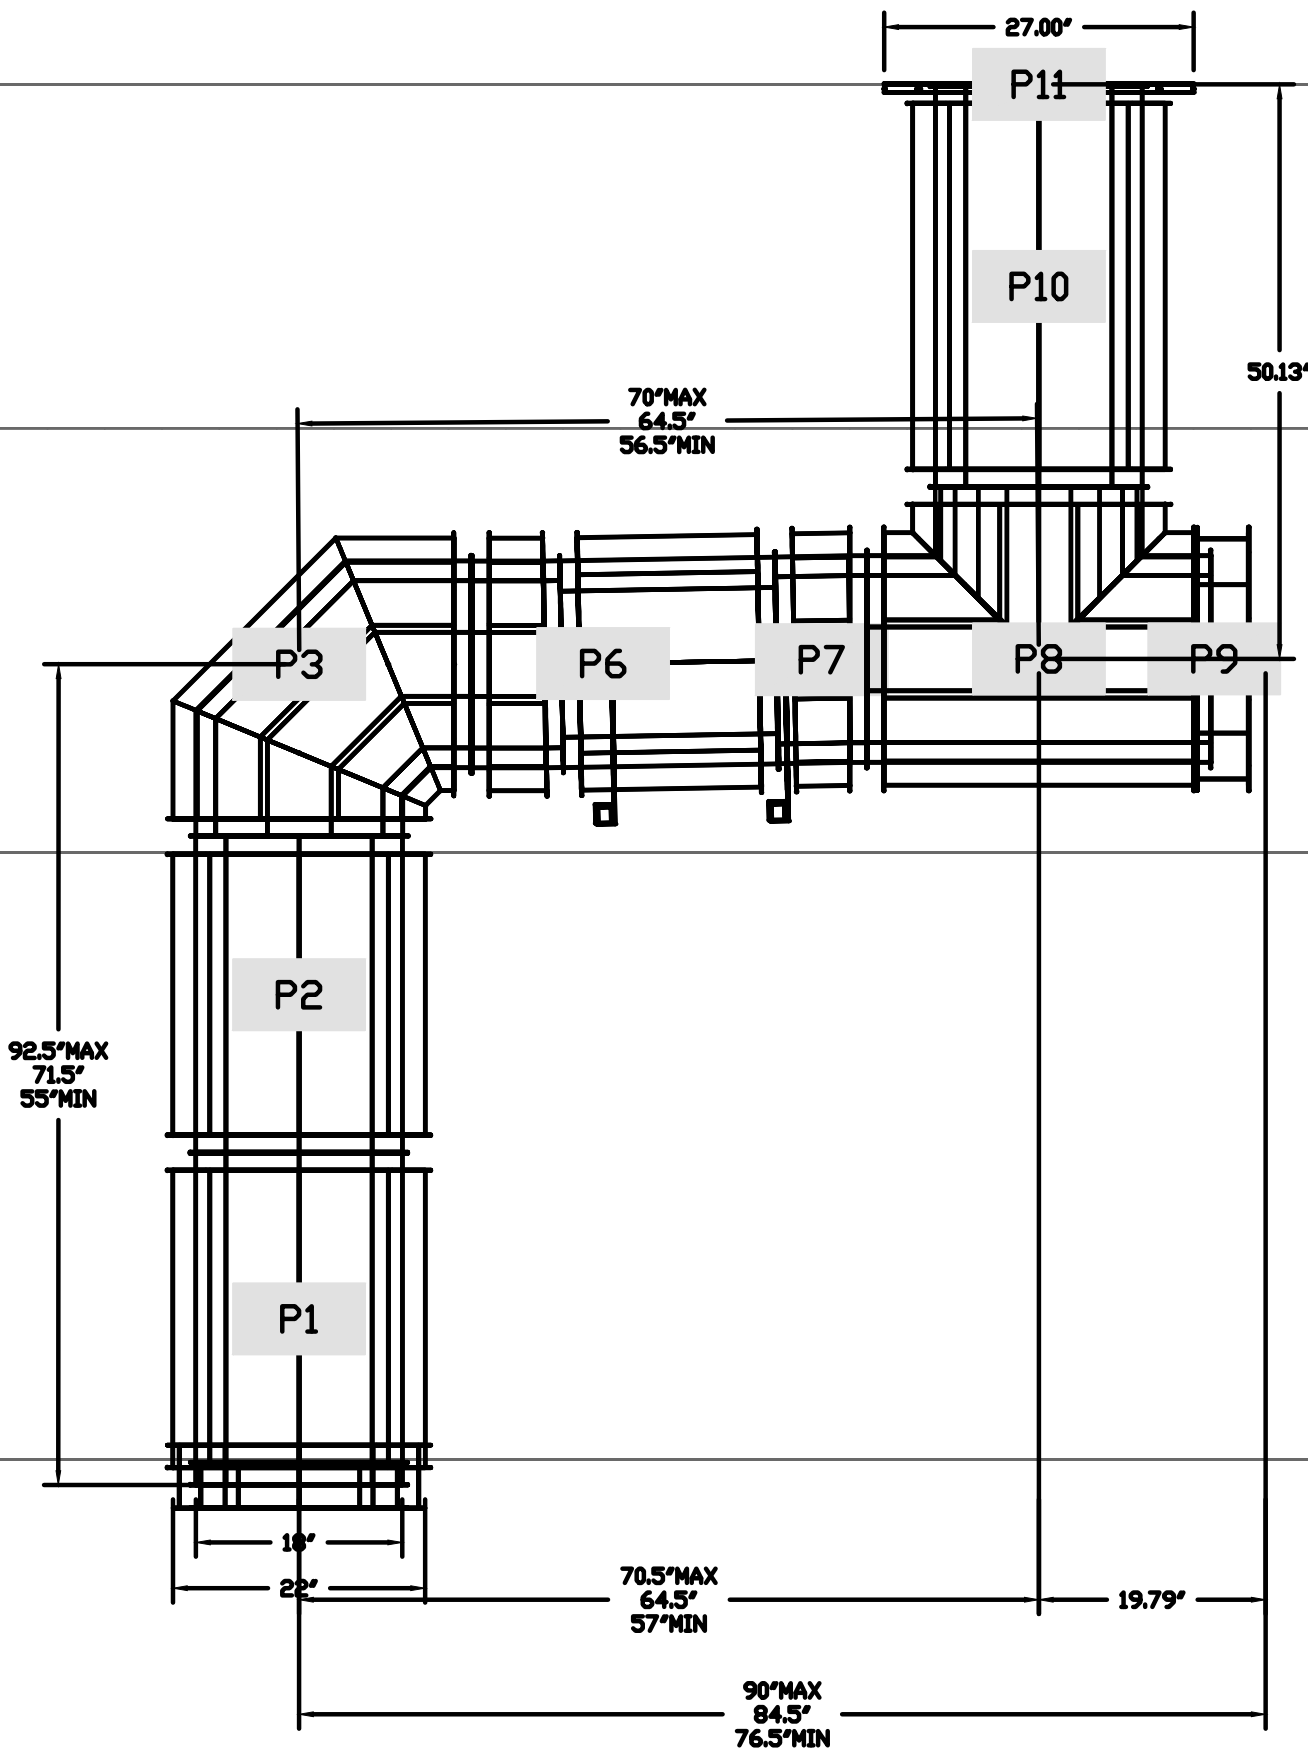

DUCTWORK #1 TOP VIEW

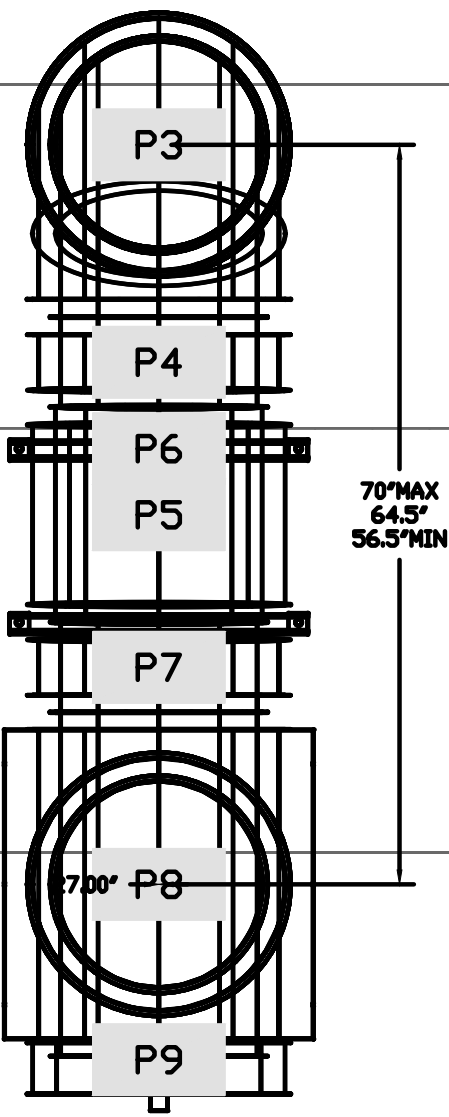

DUCTWORK #1 SE VIEW

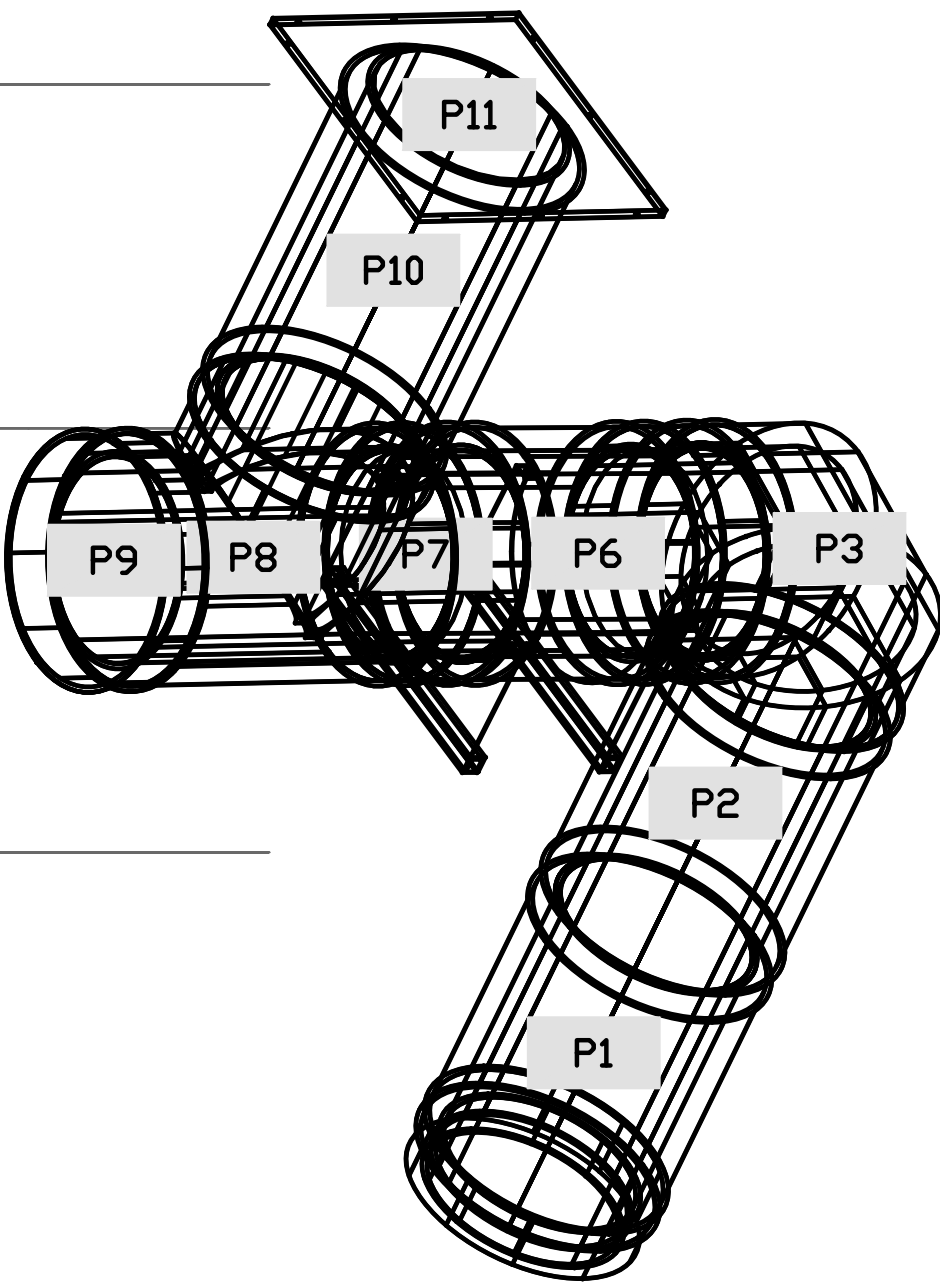

REVISIONS

NO.	DESCRIPTION	DATE
1		
2		
3		
4		

CAPTIVE AIR

Southern California Office

3002 Dow Ave., Suite 410, Tustin, CA 92780 PHONE: (714) 957-1500 FAX: (919) 227-5975 EMAIL: reg86@captiveair.com

Panda Express - Lehigh Acres FL 08104

LEHIGH ACRES, FL, 33976

DATE: 3/23/2022

DWG.#: 5393357

DRAWN BY: AH-86

SCALE: 3/4" = 1'-0"

MASTER DRAWING

SHEET NO. 10



PANDA EXPRESS, INC.
1683 Walnut Grove Ave.
Rosemead, California
91770
Telephone: 626.799.9898
Facsimile: 626.372.8288

All ideas, designs, arrangement and plans indicated or represented by this drawing are the property of Panda Express Inc. and were created for use on this specific project. None of these ideas, designs, arrangements or plans may be used by or disclosed to any person, firm, or corporation without the written permission of Panda Express Inc.

REVISIONS:		
1	PERMIT SET	05-13-2022
2	BID SET	07-29-2022

DRAWN BY: MB

PANDA PROJECT #: D-8104

PANDA STORE #: -

ARCH PROJECT #: P7361.2

www.cphcorp.com

A Full Service A & E Firm

Prepared By: CPH, Inc.

500 West Fulton St.
Sanford, FL 32711
Ph: 407.322.6841

Licensed:
Eng. C.O.A. No. 3215
Survey L.B. No. 7143
Arch. Lic. No. AA2600926
Landscape Lic. No. LC0900298

PANDA EXPRESS

TRUE WARM & WELCOME
2519 LEE BLVD
LEHIGH ACRES, FL 33971

M-409

HOOD DETAIL PLAN