




7007 DISCOVERY BLVD  
DUBLIN, OH 43017  
614.634.7000 T

WDPARTNERS.COM

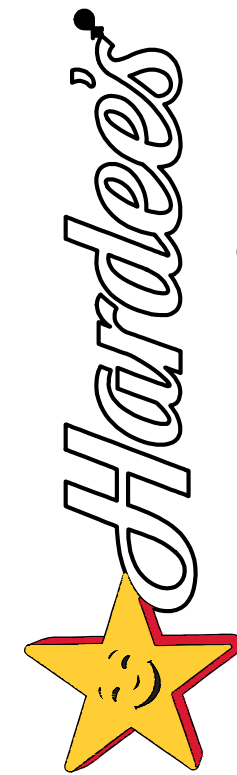

HARDEE'S  
RESTAURANT OF THE FUTURE PROTOTYPE  
NOLENSVILLE PIKE AT BURKITT PLACE DRIVE  
NOLENSVILLE, TENNESSEE 37135

HARDEE'S  
NOLENSVILLE  
STORE#:6625  
NOLENSVILLE TN  
37135

ISSUE DATES	
DD	04-12-2021
PLANNING	04-30-2021
PERMIT	05-26-2021
REVISIONS	

WD PROJECT NUMBER  
CKECD0002

E703

CPI DETAILS (FOR INFORMATION ONLY)



CAROLINA PRODUCTS, INC.  
1132 PRO AM DR.  
CHARLOTTE, NC 28211  
PHONE: (704)-364-9029  
FAX: (704)-367-1215

THIS DRAWING IS THE PROPERTY  
OF CAROLINA PRODUCTS, INC. ANY  
USE OR REPRODUCTION WITHOUT  
WRITTEN CONSENT IS PROHIBITED.

#### REVISIONS:

REVISION 1:A

REVISION 2:A

REVISION 3:A

#### SHEET DESCRIPTION:

MECHANICAL CONTRACTOR  
FIELD CONNECTIONS

#### PROJECT OVERVIEW:

PROJECT NAME: HARDEE'S  
PROJECT CITY: NOLENSVILLE, TN

#### CPI PROJECT INFORMATION:

CPI PROJECT :\_A  
264441A

DATE:  
5/6/21


DRAWN BY:  
AJW

SHEET: 1.2

CPI-TERMINAL BLOCK LABELING	
TERMINAL NAME	DESTINATION AT RTU
R	24 VAC FROM RTU
G	RTU FAN
Y1	COOLING STAGE 1
Y2	COOLING STAGE 2
W1	HEATING STAGE 1
W2	HEATING STAGE 2
OCC	ECONOMIZER ENABLE
OCC	ECONOMIZER ENABLE

RTU SCHEDULE	
DESIGNATION	AREA SERVED
RTU-1	KITCHEN
RTU-2	SALES

THIS SHUTDOWN DETAIL IS SPECIFIC TO  
A YORK RTU. THE CONTRACTOR SHALL  
FIELD VERIFY OPERATION AND  
TERMINALS IF OTHER MANUFACTURERS  
ARE USED.

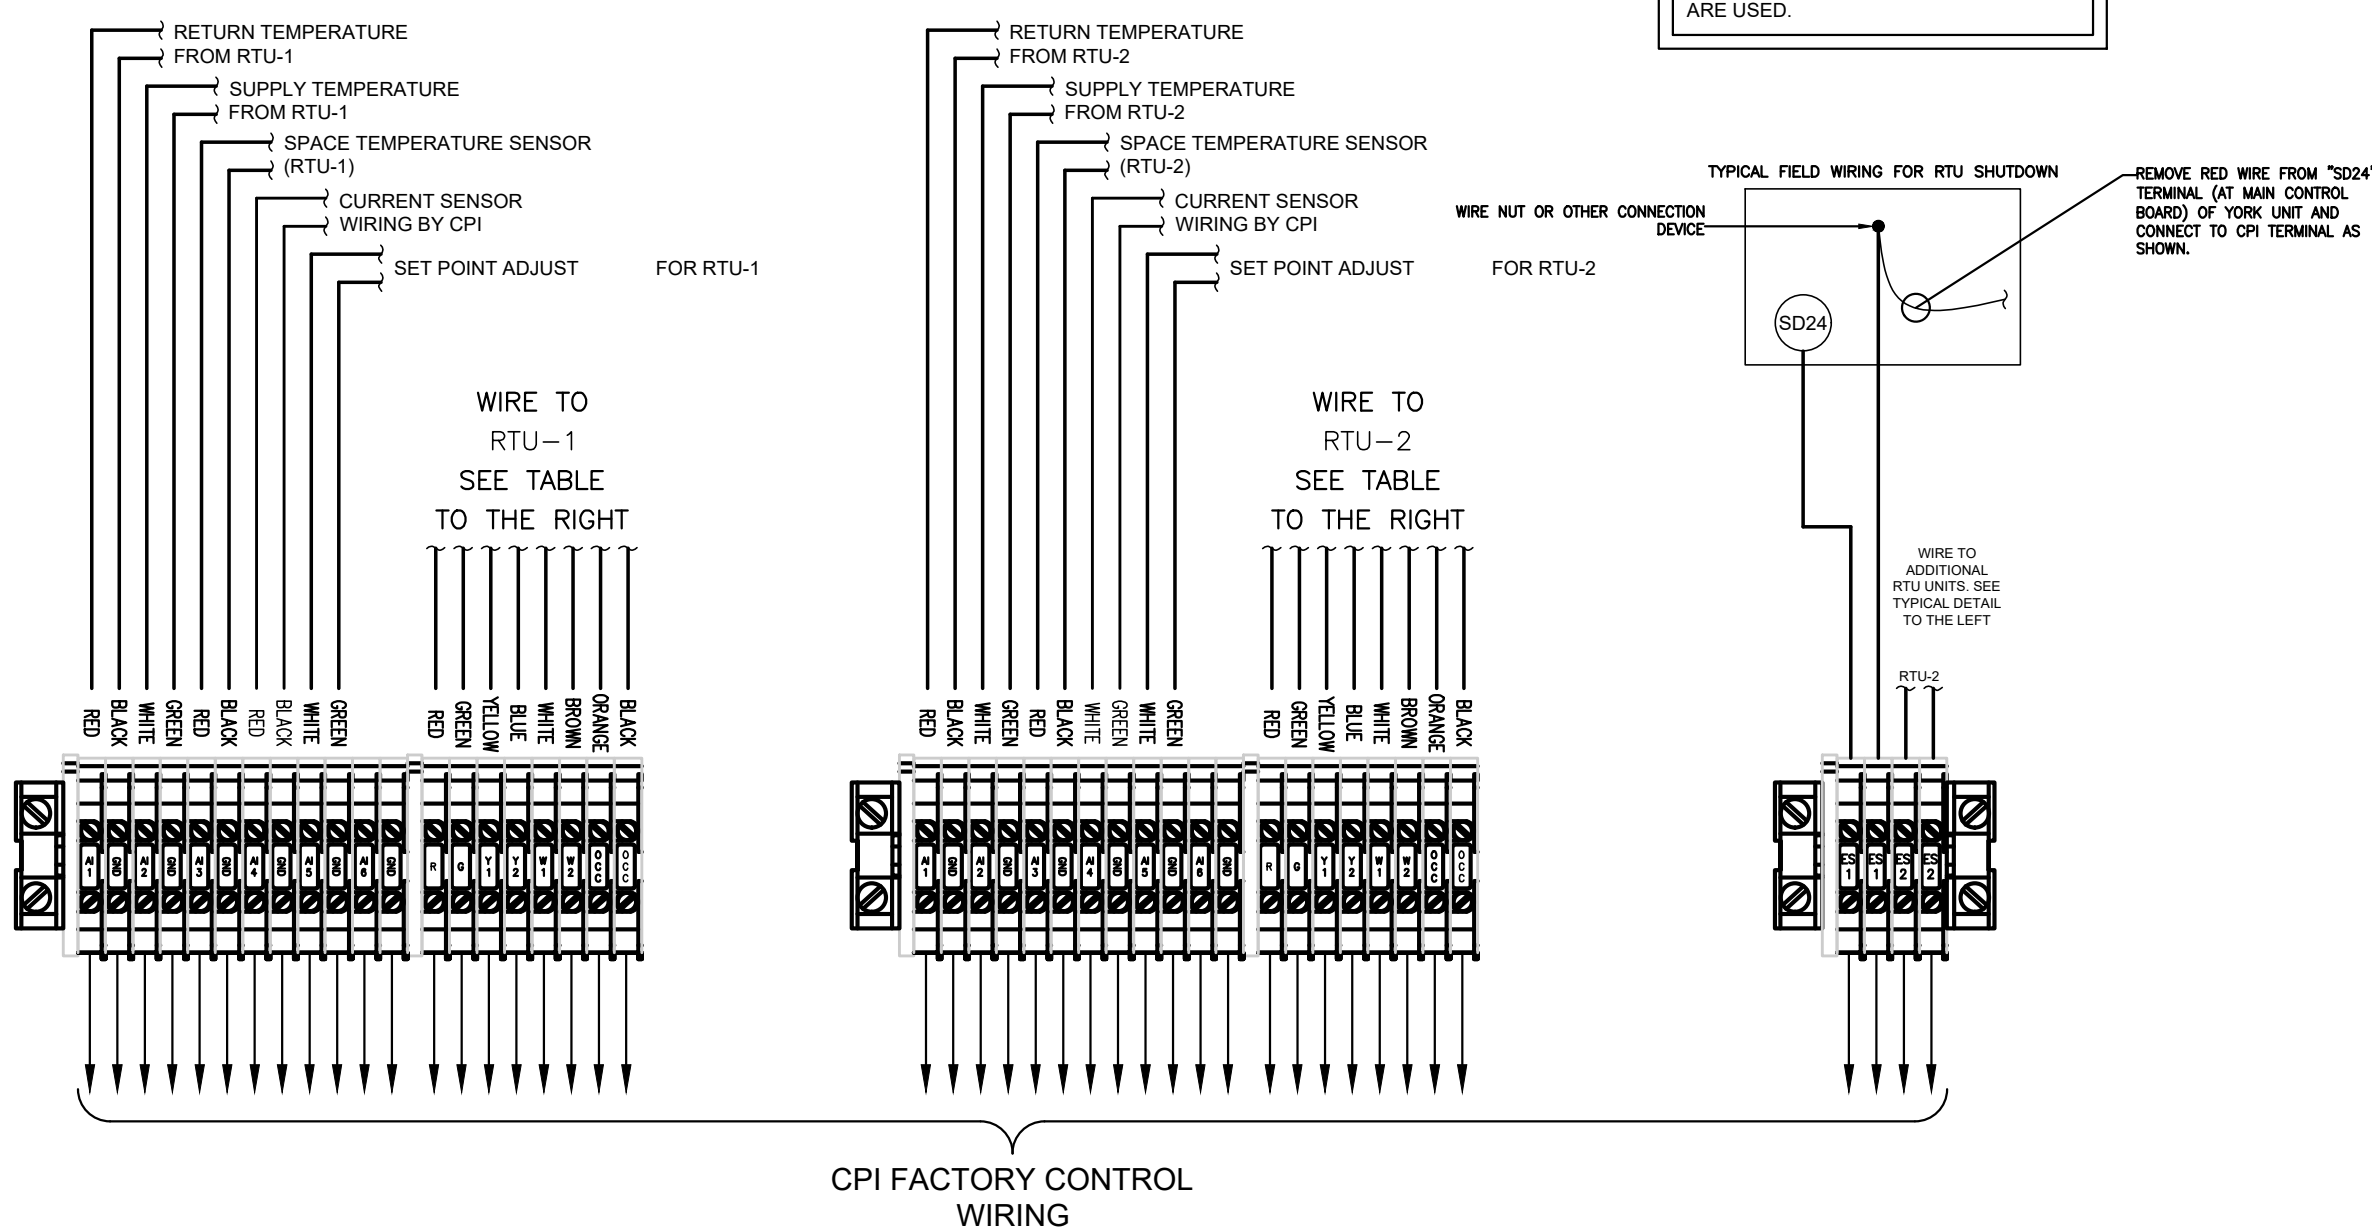

RTU-1  
FIELD CONNECTION  
TERMINAL BLOCKS

RTU-2  
FIELD CONNECTION  
TERMINAL BLOCKS


1 FIELD CONNECTIONS TO TERMINAL BLOCKS - BY MECHANICAL CONTRACTOR

VERY IMPORTANT NOTE:  
THE MECHANICAL CONTRACTOR IS RESPONSIBLE FOR ALL FIELD WIRING  
SHOWN ON THIS DRAWING.

VERY IMPORTANT NOTE:  
ALL CPI DRAWINGS ARE PROTOTYPICAL. ACTUAL SITE SPECIFIC DRAWINGS  
WILL BE SENT TO THE JOB SITE WITH THE MANUFACTURED GEAR.

#### WIRE LEGEND

FACTORY WIRING: \_\_\_\_\_  
FIELD WIRING: \_\_\_\_\_

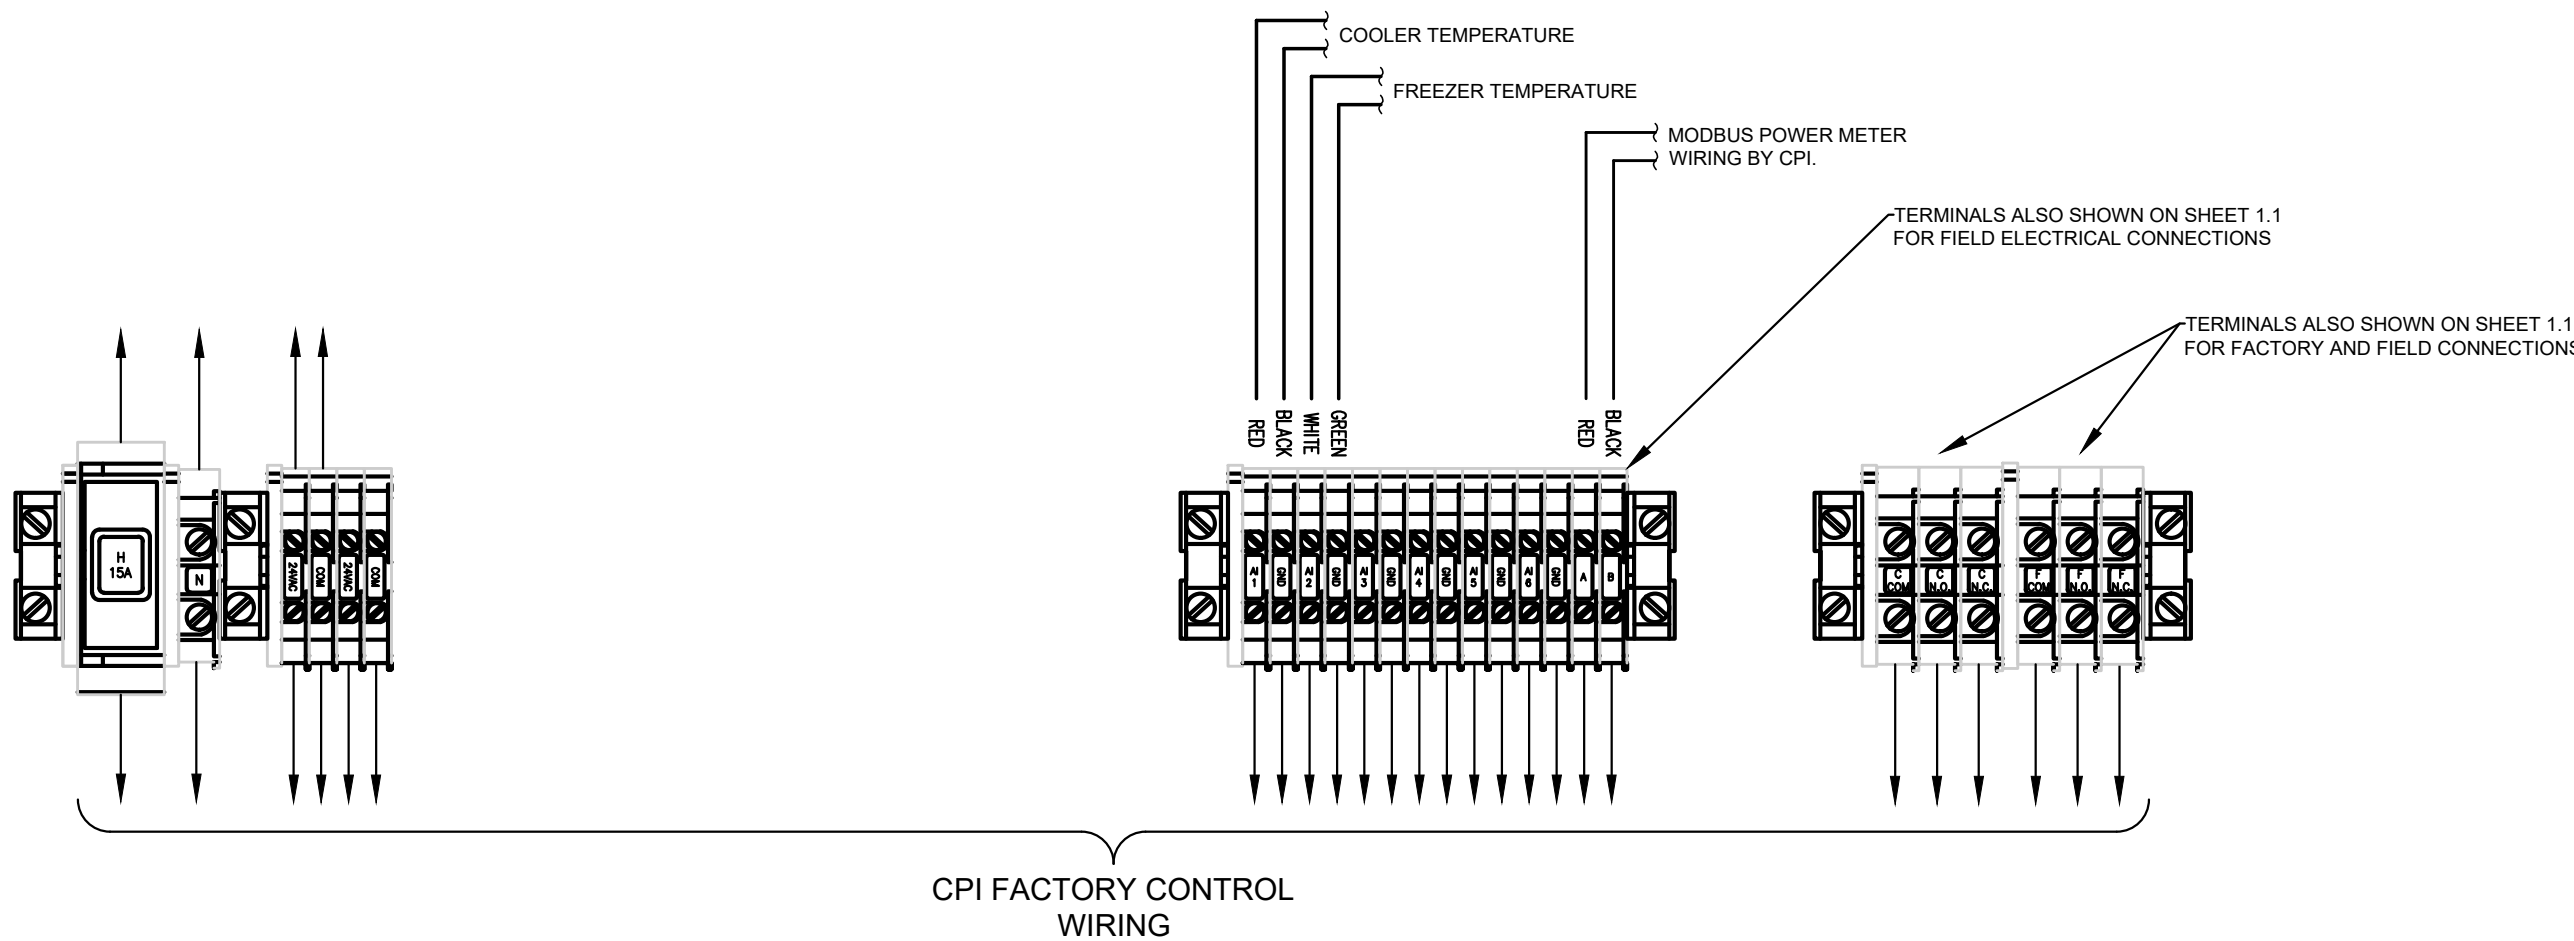

PRIMARY FACILITY  
CONTROLLER FIELD  
CONNECTION TERMINAL  
BLOCKS

2 FIELD CONNECTIONS TO TERMINAL BLOCKS - BY MECHANICAL CONTRACTOR